

DEPOT & PINE STREET REDEVELOPMENT

pirhl


BLOCK 2301, LOTS 10-12 AND 14-16, TOWNSHIP OF VERONA, ESSEX COUNTY, NEW JERSEY

OWNER
PIHRL ACQUISITIONS LLC
5 COMMERCE WAY, SUITE 210E
HAMILTON, NJ 08691
609.751.9664


ARCHITECT
WALLACE ROBERTS & TODD, LLC
1700 MARKET STREET, SUITE 2800
PHILADELPHIA, PA 19103
215.732.5215
WRTDESIGN.COM

CIVIL ENGINEER
ESE CONSULTANTS, INC.
100 WILLOW BROOK ROAD, SUITE 100
FREEHOLD, NJ 07728
732.446.8446

LANDSCAPE ARCHITECT
MELILLO+BAUER ASSOCIATES
2339 HIGHWAY 34, BUILDING D-3
MANASQUAN, NJ 08736
732.528.0664

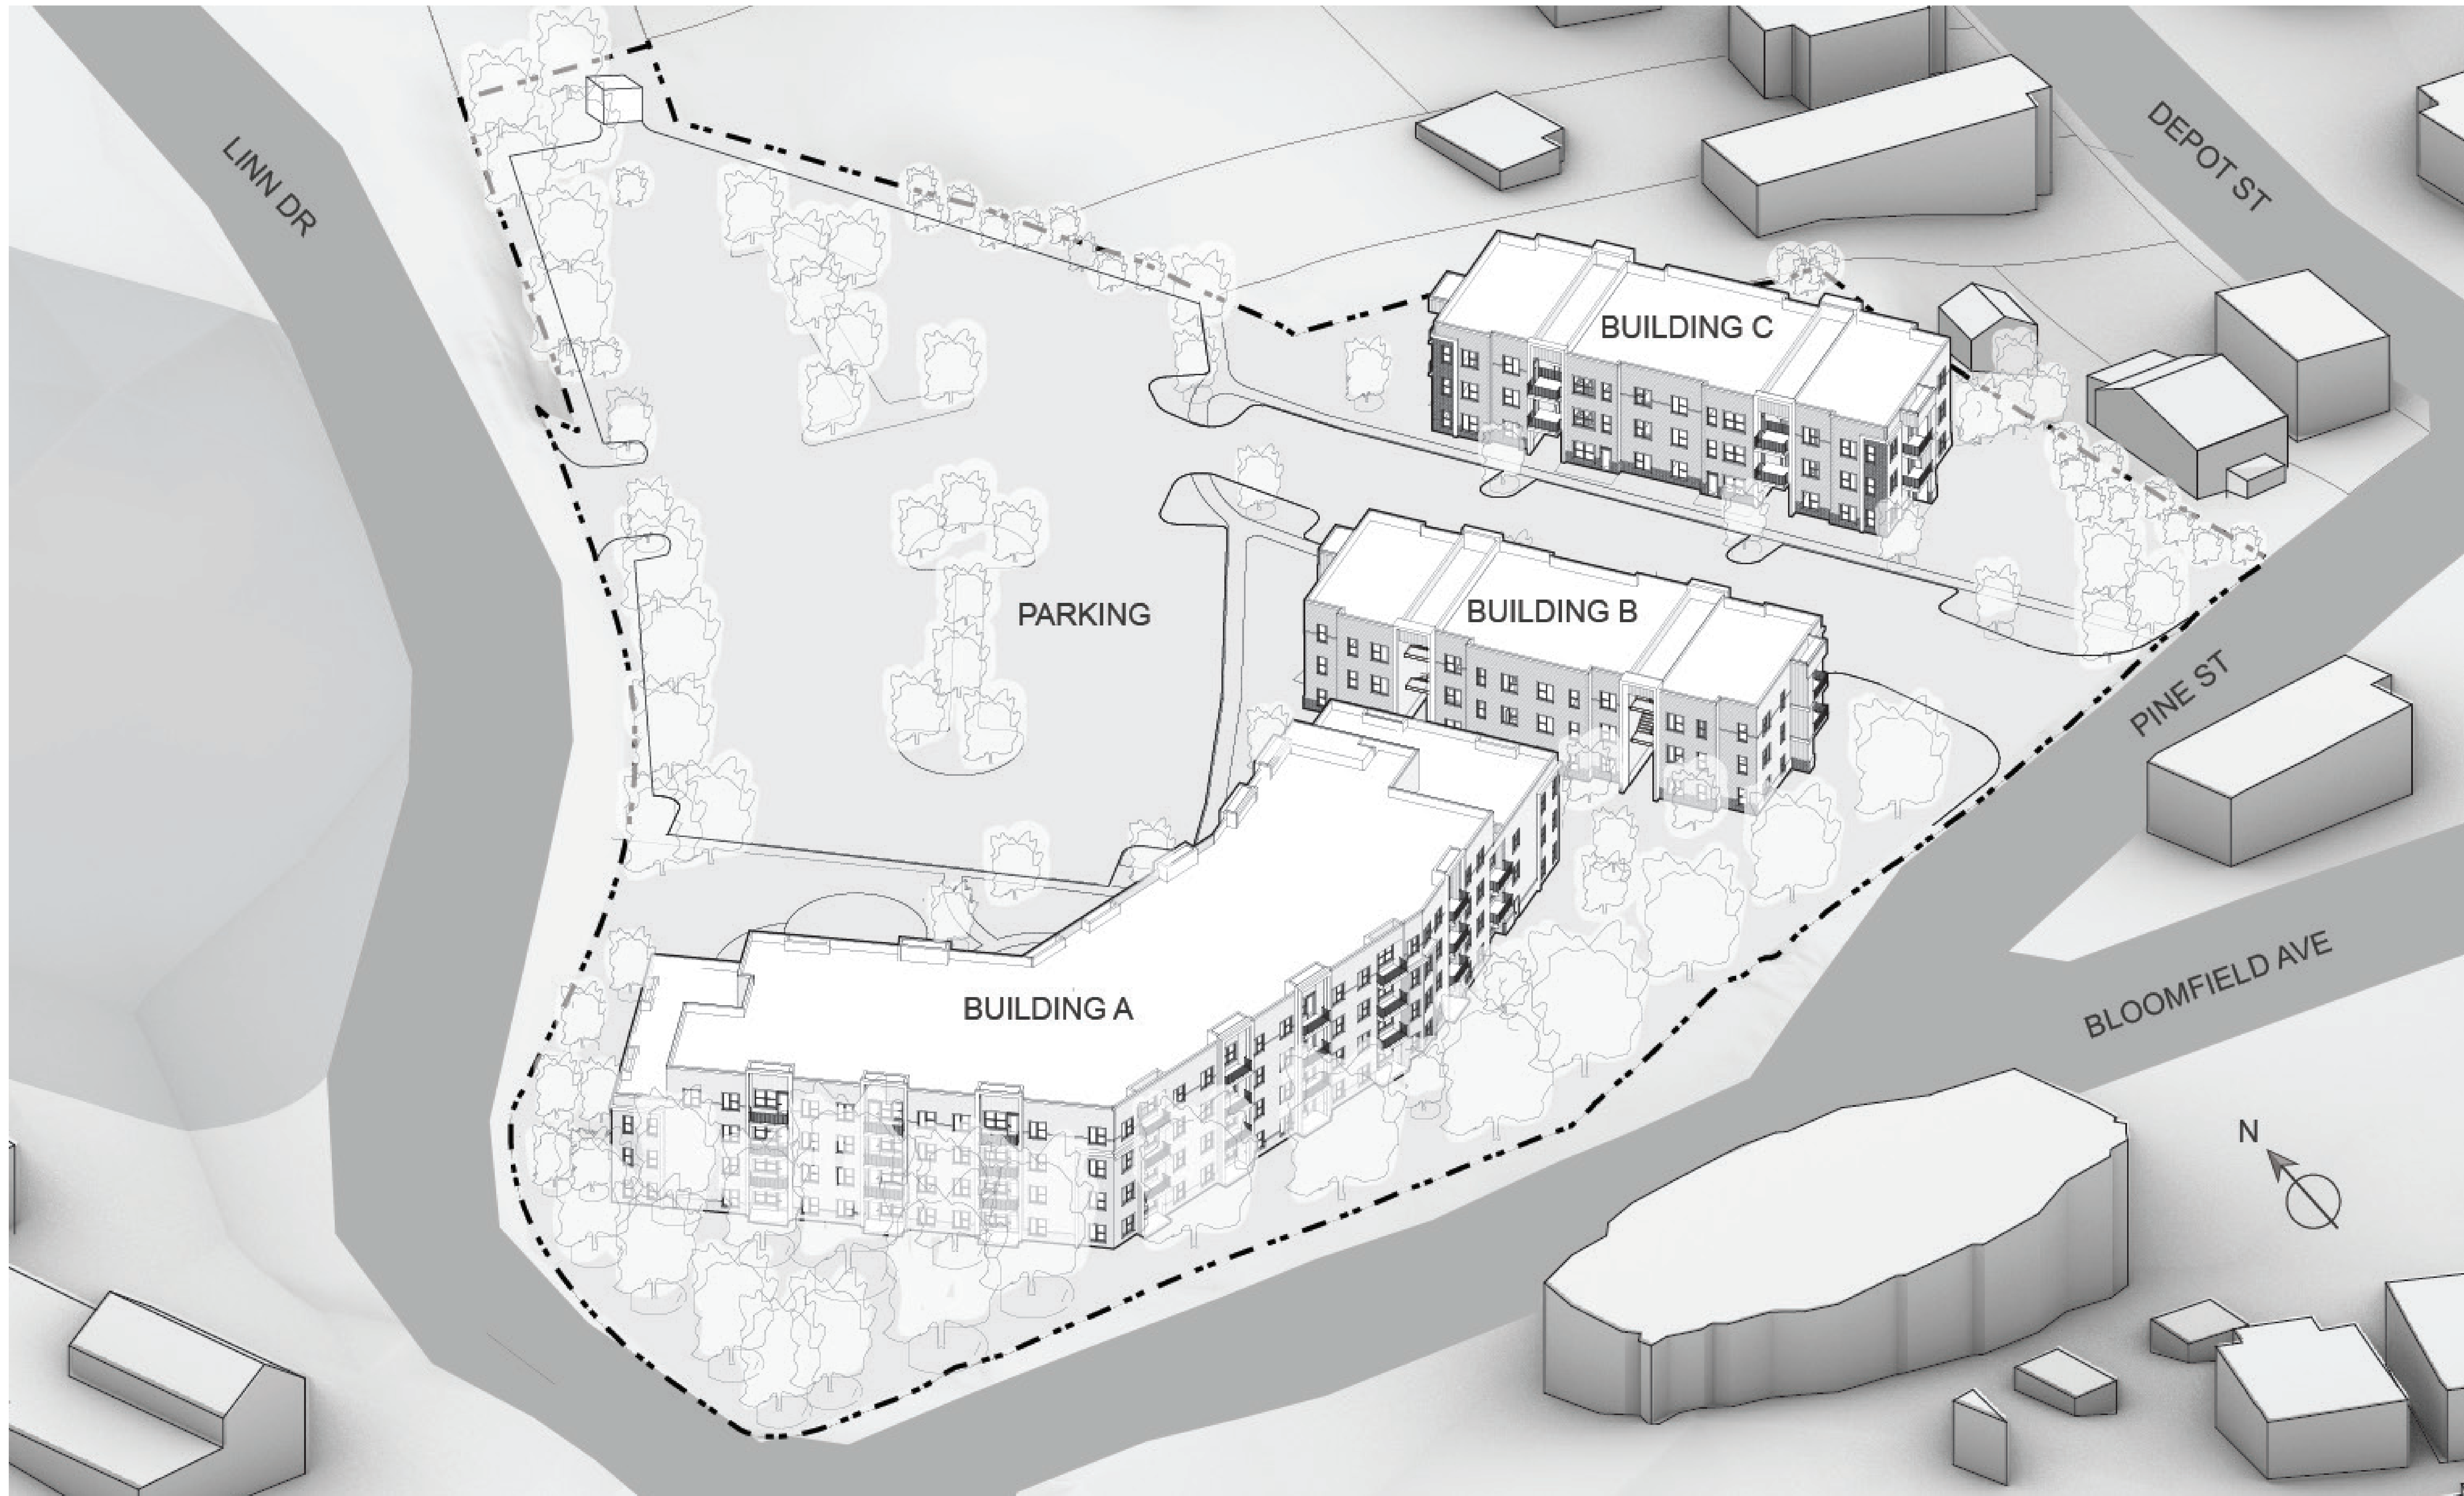

KEYPLAN

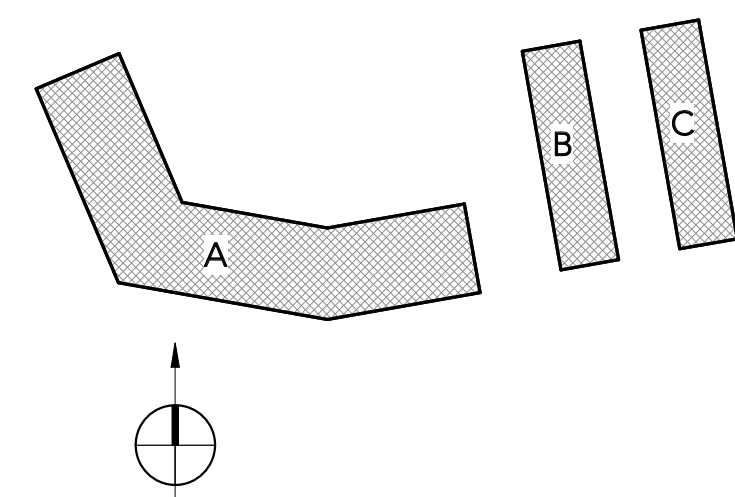

REV #	DATE	DESCRIPTION

SEAL

COPYRIGHT © 2020 - Wallace Roberts & Todd, LLC - ALL RIGHTS RESERVED -

All ideas, designs, arrangements and plans indicated or represented by this drawing and/or any other drawings or documents are the property of Wallace Roberts & Todd, LLC and shall remain the property of Wallace Roberts & Todd, LLC. No part of this drawing or any other drawings or documents may be reproduced, stored in a retrieval system, or transmitted in any form or by any means, electronic, mechanical, photocopying, recording, or by any information storage and retrieval system, without the prior written permission of Wallace Roberts & Todd, LLC.

SITE PLAN SUBMISSION

WRT PROJECT # 8423
ISSUE DATE 08/13/20
DRAWN BY Author
CHECKED BY Checker
SCALE NTS

BIRD'S EYE VIEW

Z-500

E:\Projects\8423_PIRHL_LUPDOWN_081320.dwg