



Store Number # 12785
Verona

555 Bloomfield Avenue Verona, NJ 07044 USA



4444 Federal Blvd San Diego, CA 92102
(619) 527-6100 signtech.com


WELLS FARGO ATM OFFSITE 2
555 Bloomfield Avenue
Verona, NJ 07044 USA

This design is the exclusive property of Signtech and cannot be reproduced in whole or in part, without their prior written approval

Sales: Art Navarro **date:** 06/24/24
Coordinator: Joshua P Lies **drawing:** 24-01180 **rev:** R1:07/03/24-Ma
Design: Michelle Arriaga **quote:**
Engineering: **project ID:** WELLS ATM_P12785_1

SIGN LEGEND

SIGN #	EXISTING SIGN	SF	RECOMMENDED SIGN	SF	QTY
NE01	NONE		WFATM02-WP-ST-IL-9	9	1
NE02	NONE		WFR2-EW-DS-ID-WM-28-20		1

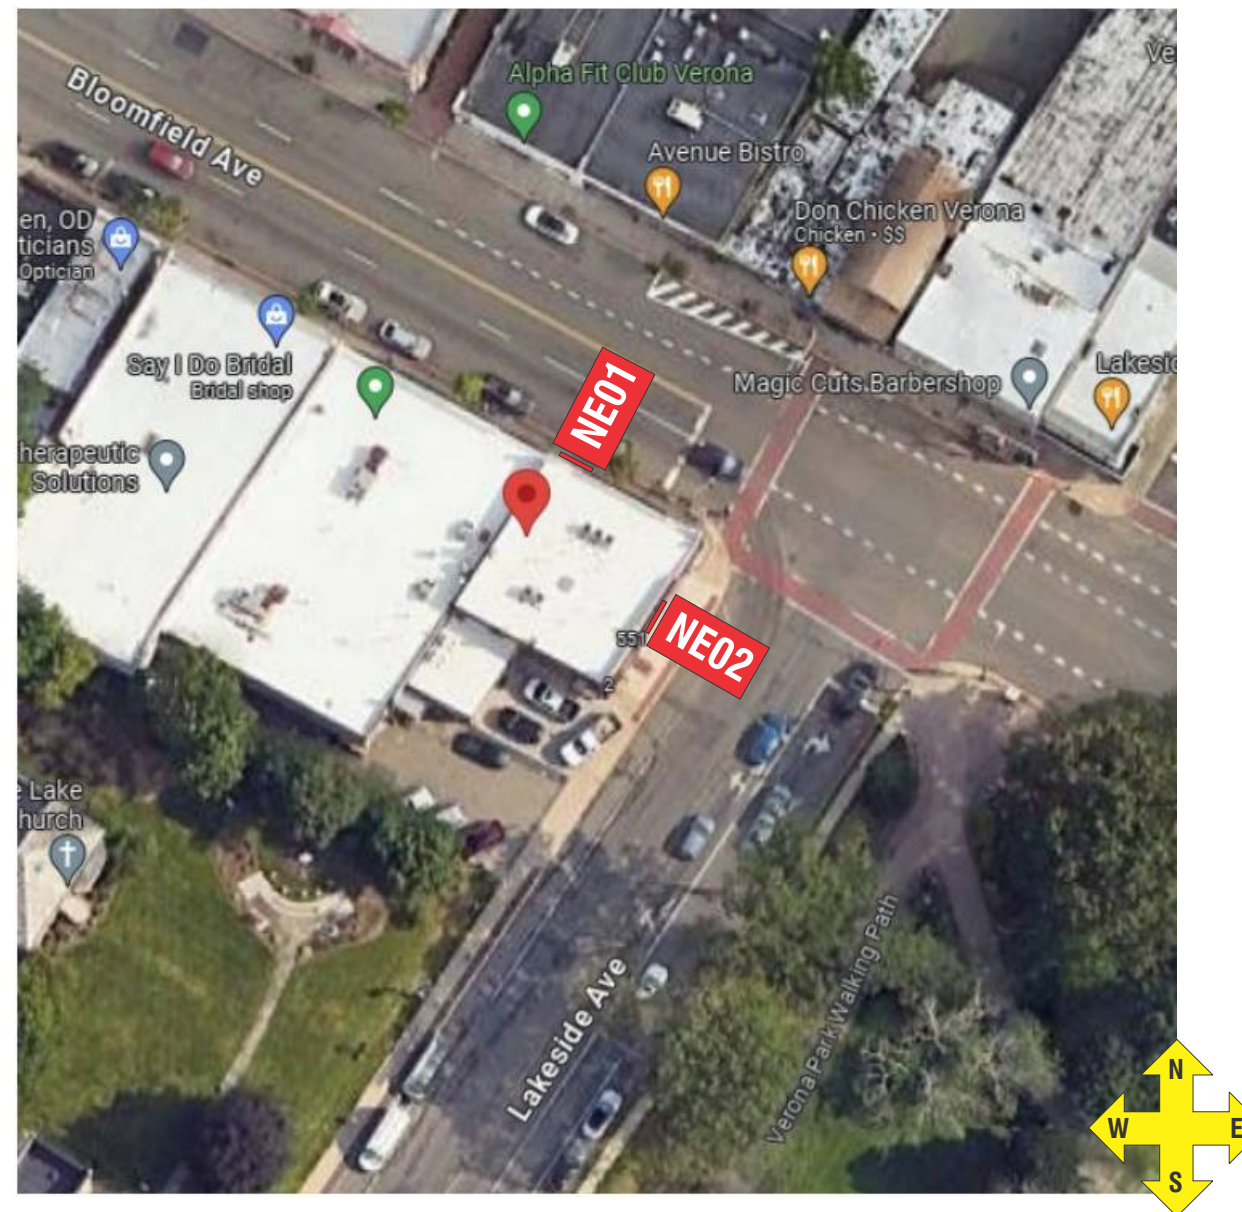

SITE PLAN

N.T.S.



EXISTING SIGN ELEVATION

SCALE: NTS



PROPOSED SIGN ELEVATION

SCALE: NTS

SURVEY REQUIRED PRIOR TO MANUFACTURING.

SURVEY REQUIRED PRIOR TO MANUFACTURING.

NE01 SIGNTYPE WFATM02-WMP-ST-IL-9



MANUFACTURE AND INSTALL ONE (1) NEW ILLUMINATED WALL CABINET

VINYL

- V1** FIRST SURFACE: TRANSLUCENT VINYL 3M 3630-2538, WELLS FARGO ENVIRONMENTS RED
- V3** FIRST SURFACE: TRANSLUCENT VINYL, 3M 3730-4337, WELLS FARGO ENVIRONMENTS YELLOW
- V7** CLEAR VINYL, 3M 3660M, MATTE OVERLAMINATE
- V17** FLEXIBLE SUBSTRATE, 3M PANAGRAPHS III, WHITE

PAINT

- P2** WELLS FARGO ENVIRONMENTS YELLOW, SATIN FINISH
MATTHEWS PAINT – MP99038, R187480
- P3** WELLS FARGO ENVIRONMENTS SILVER, SATIN FINISH
MATTHEWS MP99705 R189555 SV

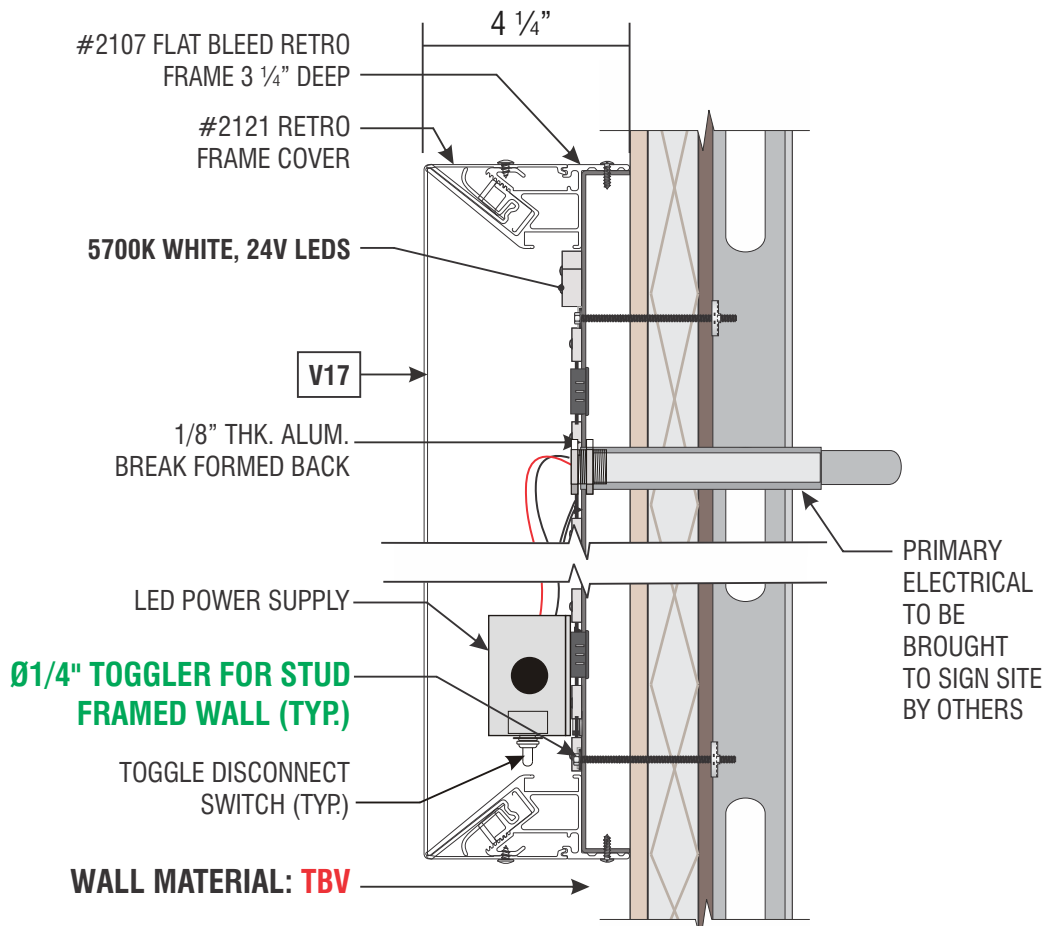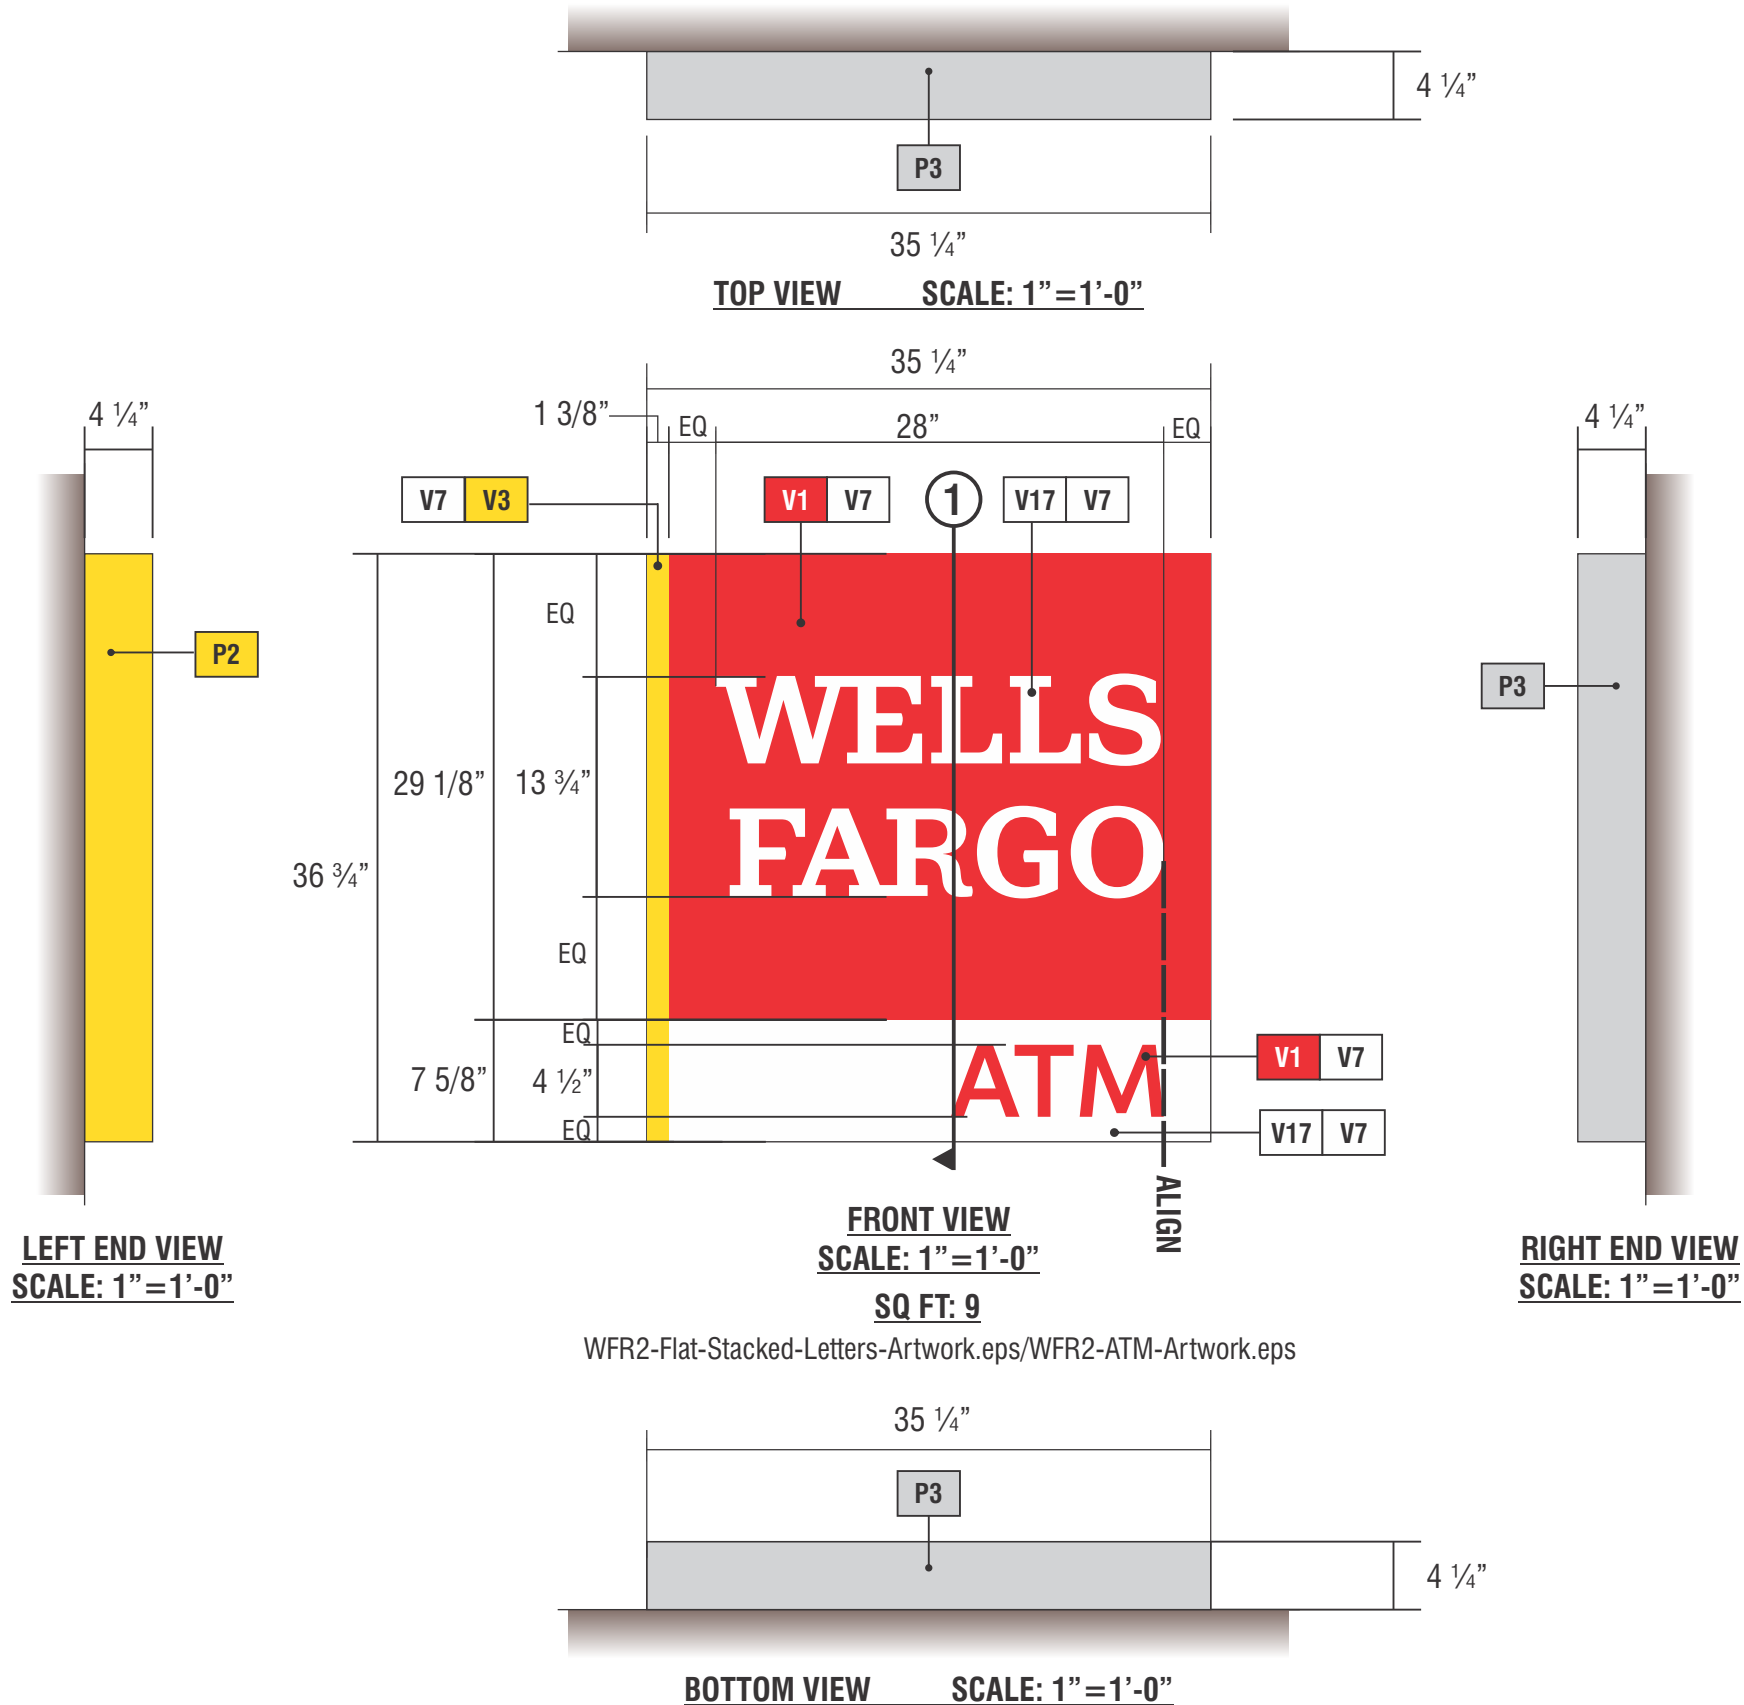

1 SECTION DETAIL SCALE: 3" = 1'-0"



4444 Federal Blvd San Diego, CA 92102
(619) 527-6100 signtech.com

WELLS FARGO ATM OFFSITE 2
555 Bloomfield Avenue
Verona, NJ 07044 USA

This design is the exclusive property of Signtech and cannot be reproduced in whole or in part, without their prior written approval

Sales: Art Navarro
Coordinator: Joshua P Lies
Design: Michelle Arriaga
Engineering:

date: 06/24/24
drawing: 24-01180 **rev:** R1:07/03/24-Ma
quote:
project ID: WELLS ATM_P12785_1



EXISTING SIGN ELEVATION


SCALE: NTS



PROPOSED SIGN ELEVATION

SCALE: NTS

SURVEY REQUIRED PRIOR TO MANUFACTURING.

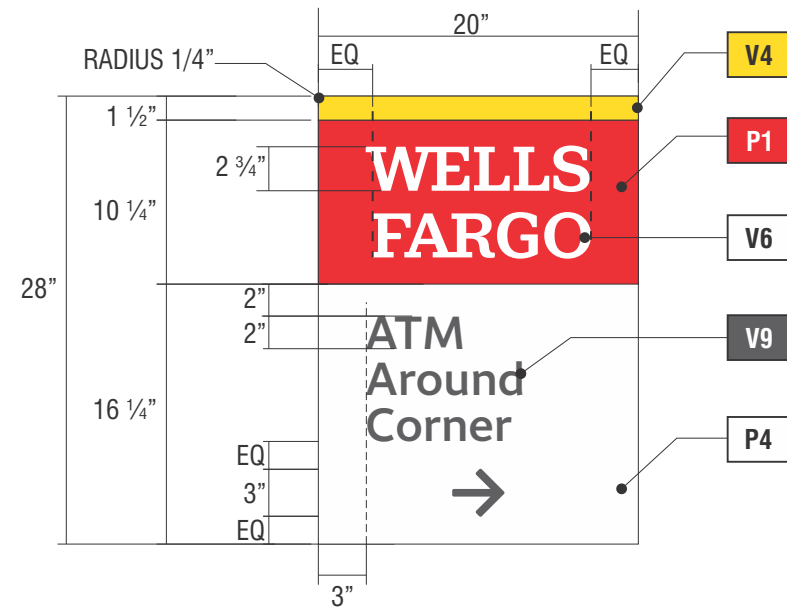

SIDE A SCALE: 1"=1'-0"

WFR2-Flat-Stacked-Letters-Artwork.eps/WFR2-ATM-Artwork.eps

SURVEY REQUIRED PRIOR TO MANUFACTURING.

NE02 SIGNTYPE WFR2-EW-DS-ID-WM-28-20

MANUFACTURE AND INSTALL ONE (1) NON-ILLUMINATED INFORMATIONAL SIGNS

PAINT

P4 WELLS FARGO ENVIRONMENTS WHITE, SATIN FINISH
MATTHEWS MP11477

MATERIAL

1 090" ALUMINUM PANEL WITH 1/4" RADIUS
CORNERS

VINYL

V1 **FIRST SURFACE:**
TRANSLUCENT VINYL 3M 3630-2538,
WELLS FARGO ENVIRONMENTS RED

V4 **FIRST SURFACE:**
OPAQUE VINYL, 3M 7725-4330,
WELLS FARGO ENVIRONMENTS YELLOW

V9 **FIRST SURFACE:**
OPAQUE VINYL, 3M 7725-101, NIMBUS GRAY

V7 CLEAR VINYL, 3M 3660M,
MATTE OVERLAMINATE



4444 Federal Blvd San Diego, CA 92102
(619) 527-6100 signtech.com

WELLS FARGO ATM OFFSITE 2
555 Bloomfield Avenue
Verona, NJ 07044 USA

This design is the exclusive property of Signtech and cannot be reproduced in whole or in part, without their prior written approval

Sales: Art Navarro **date:** 06/24/24
Coordinator: Joshua P Lies **drawing:** 24-01180 **rev:** R1:07/03/24-Ma
Design: Michelle Arriaga **quote:**
Engineering: **project ID:** WELLS ATM_P12785_1