




KME Aerialcat
 Overall Length 47 FT
 Overall Width 8.0 FT
 Track Width 8.0 FT
 Wall to Wall 48'-2"

LEGEND

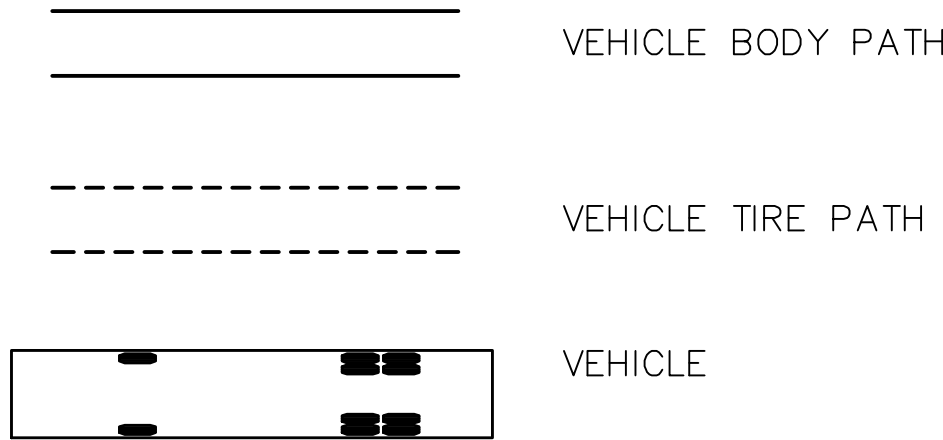

NOTES

1. THIS PLAN IS FOR ILLUSTRATION PURPOSES ONLY AND IS SUBJECT TO CHANGE PENDING SUBMISSION OF FINAL PLANS.
2. FIRE TRUCK DIMENSIONS PROVIDED BY OFFICE OF THE FIRE OFFICIAL, VERONA FIRE PREVENTION BUREAU, 880 BLOOMFIELD AVE, VERONA, NJ 07044.

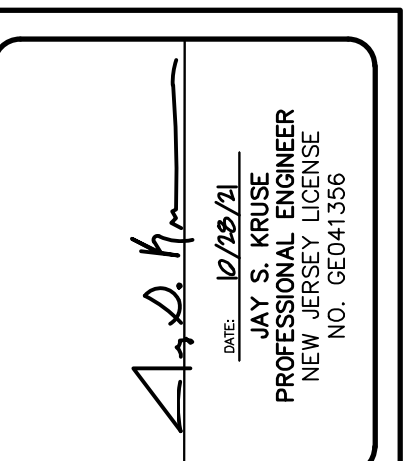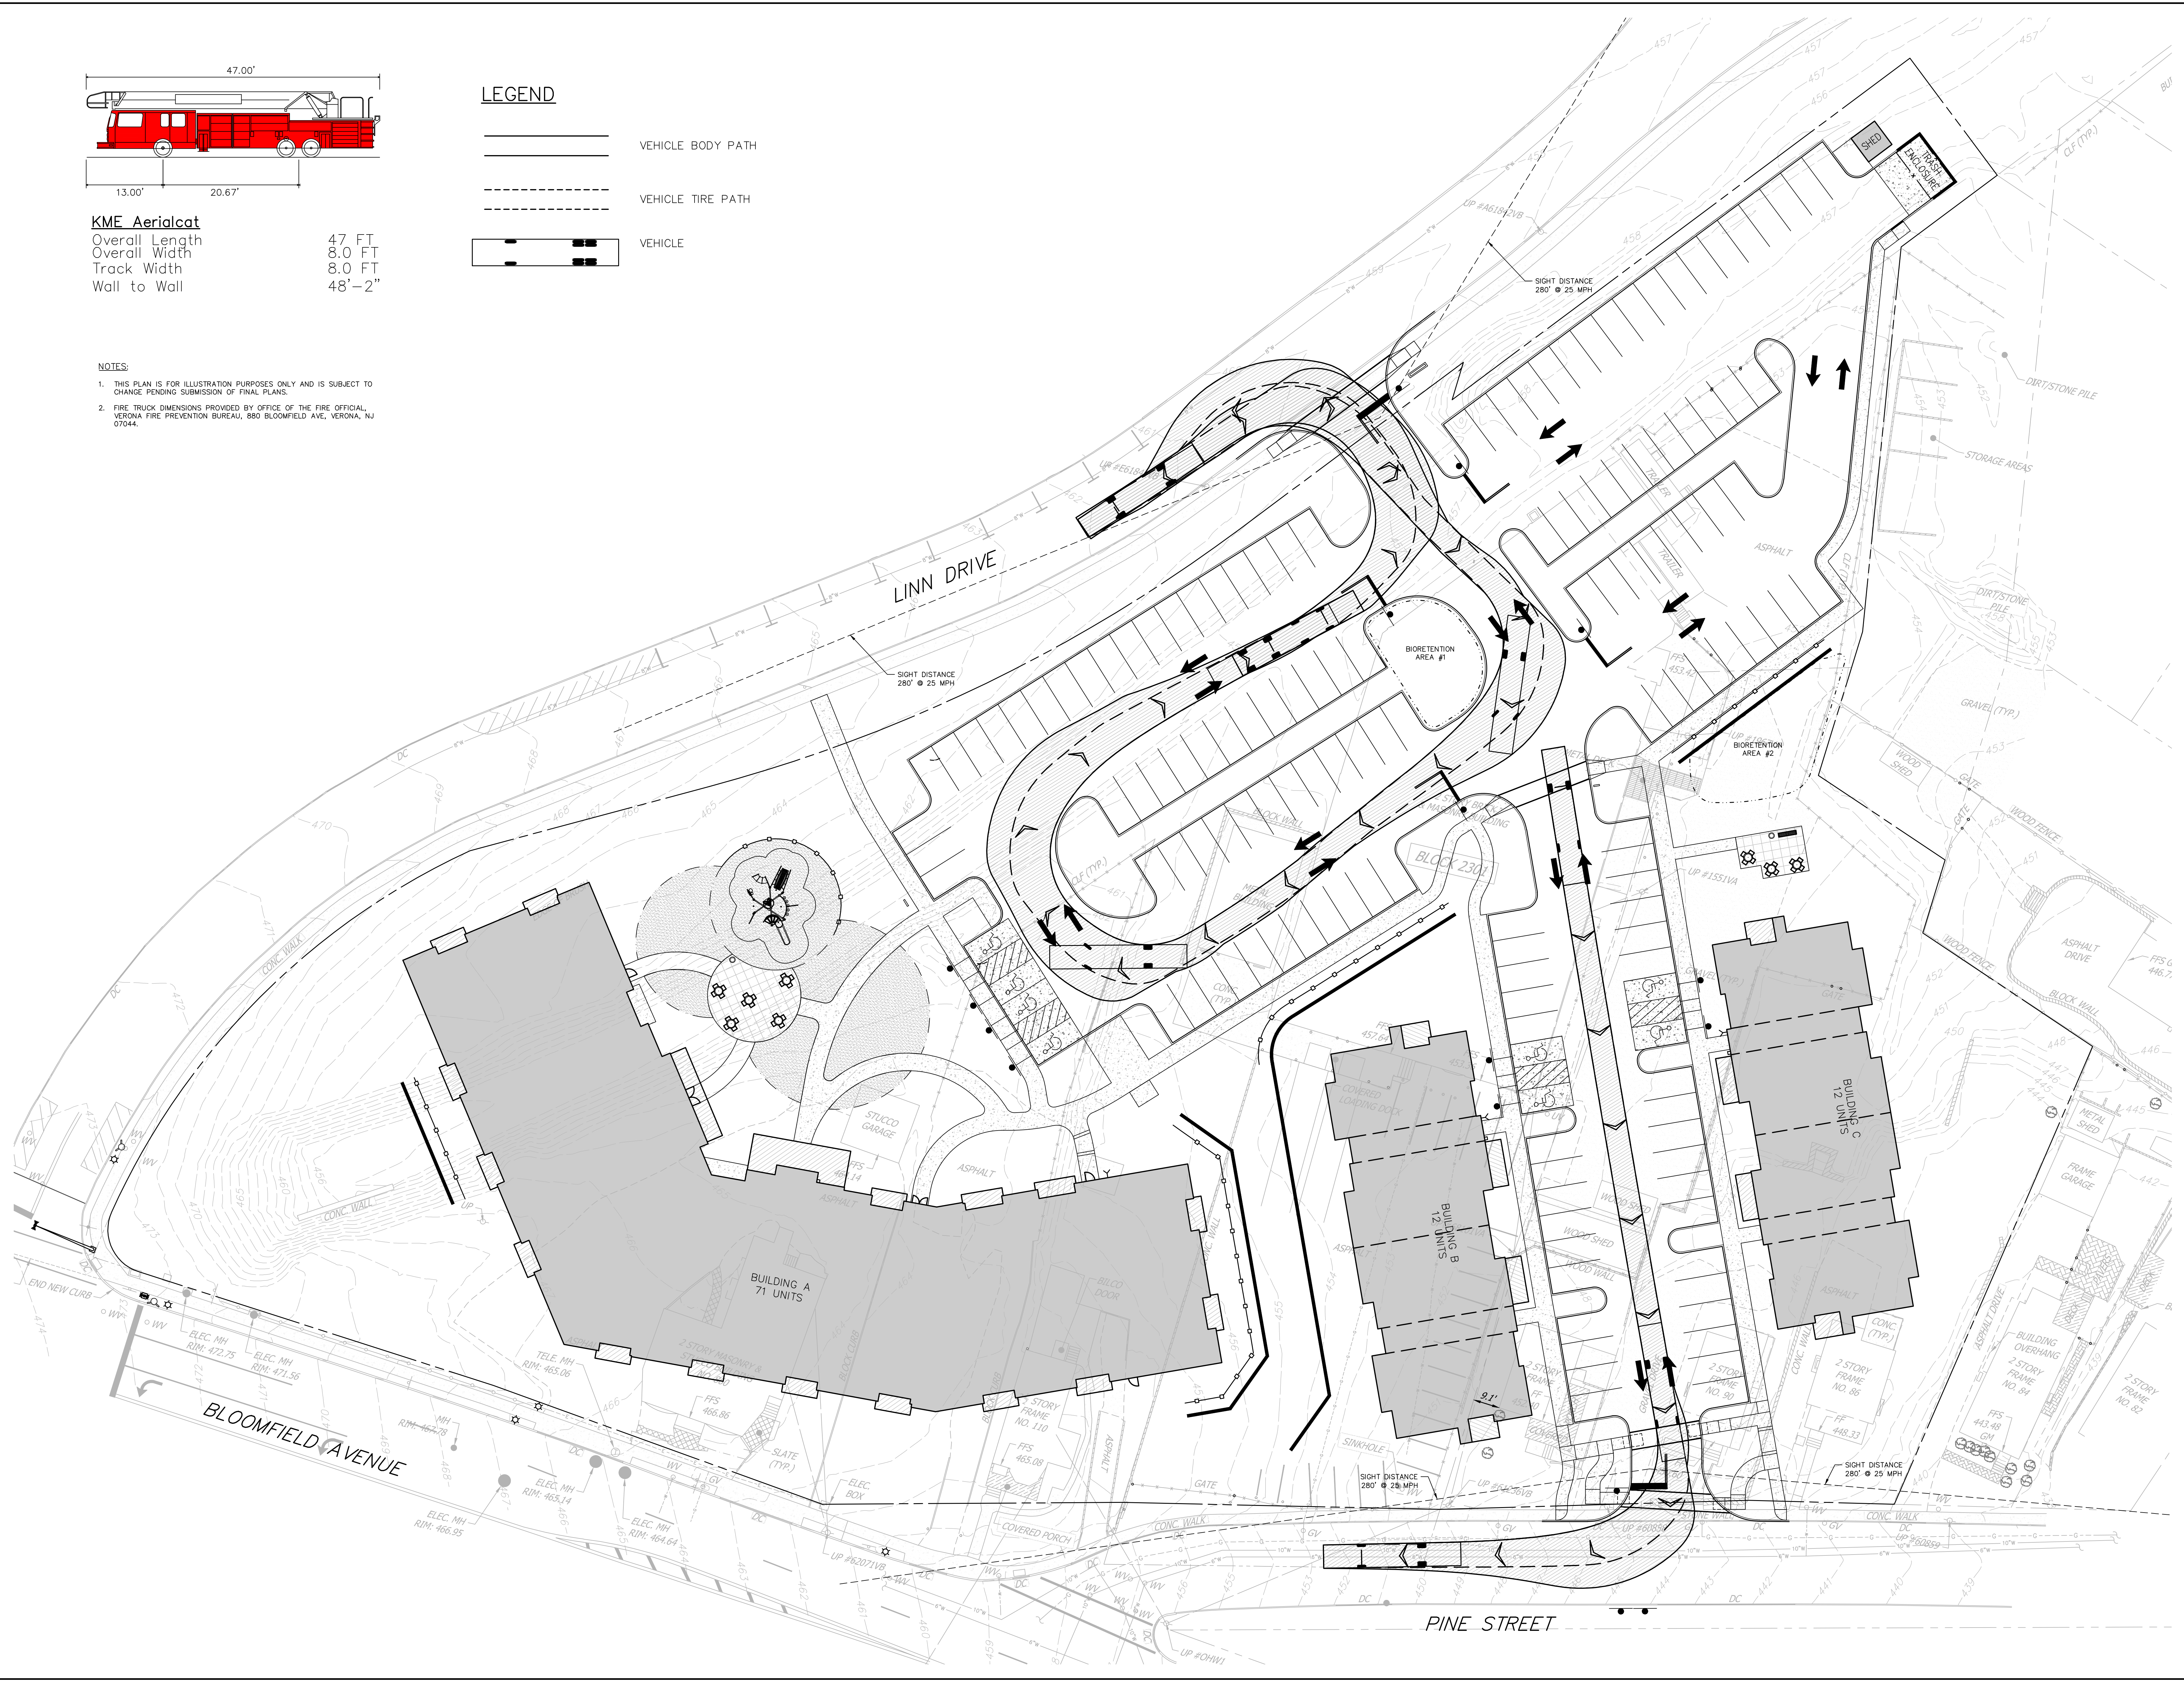

ESE CONSULTANTS
 ENGINEERING • PLANNING • SURVEYING • ENVIRONMENTAL
 ESE Consultants, Inc.
 100 Willow Brook Road • Suite 200 • Freehold, NJ 07728
 T: 732-446-8446
 New Jersey Certificate of Authorization No. 24GA2799900

REV.	DATE	DESCRIPTION

REV.	DATE	DESCRIPTION

EXHIBIT
FIRE TRUCK MANEUVERABILITY
 VEHICLE MANEUVERABILITY
RESIDENTIAL REDEVELOPMENT
 BLOCK 2301, LOTS 10-12 AND 19, TAMM #23.01
 TOWNSHIP OF VERONA, ESSEX COUNTY, NEW JERSEY

DATE: OCT 28, 2021	SCALE: 1"=30'
DESIGN: JSK	DRAWN: TUG
JOB NO: 20024	FILE NAME: 20024-FIRE
REF. NO: -	
SHEET NO: 1	OF 1