


**KME Aerialcat**  
 Overall Length 47 FT  
 Overall Width 8.0 FT  
 Track Width 8.0 FT  
 Wall to Wall 48'-2"

**LEGEND**

- VEHICLE BODY PATH
- VEHICLE TIRE PATH
- VEHICLE

**NOTES**

1. THIS PLAN IS FOR ILLUSTRATION PURPOSES ONLY AND IS SUBJECT TO CHANGE PENDING SUBMISSION OF FINAL PLANS.
2. FIRE TRUCK DIMENSIONS PROVIDED BY OFFICE OF THE FIRE OFFICAL, VERONA FIRE PREVENTION BUREAU, 880 BLOOMFIELD AVE, VERONA, NJ 07044.

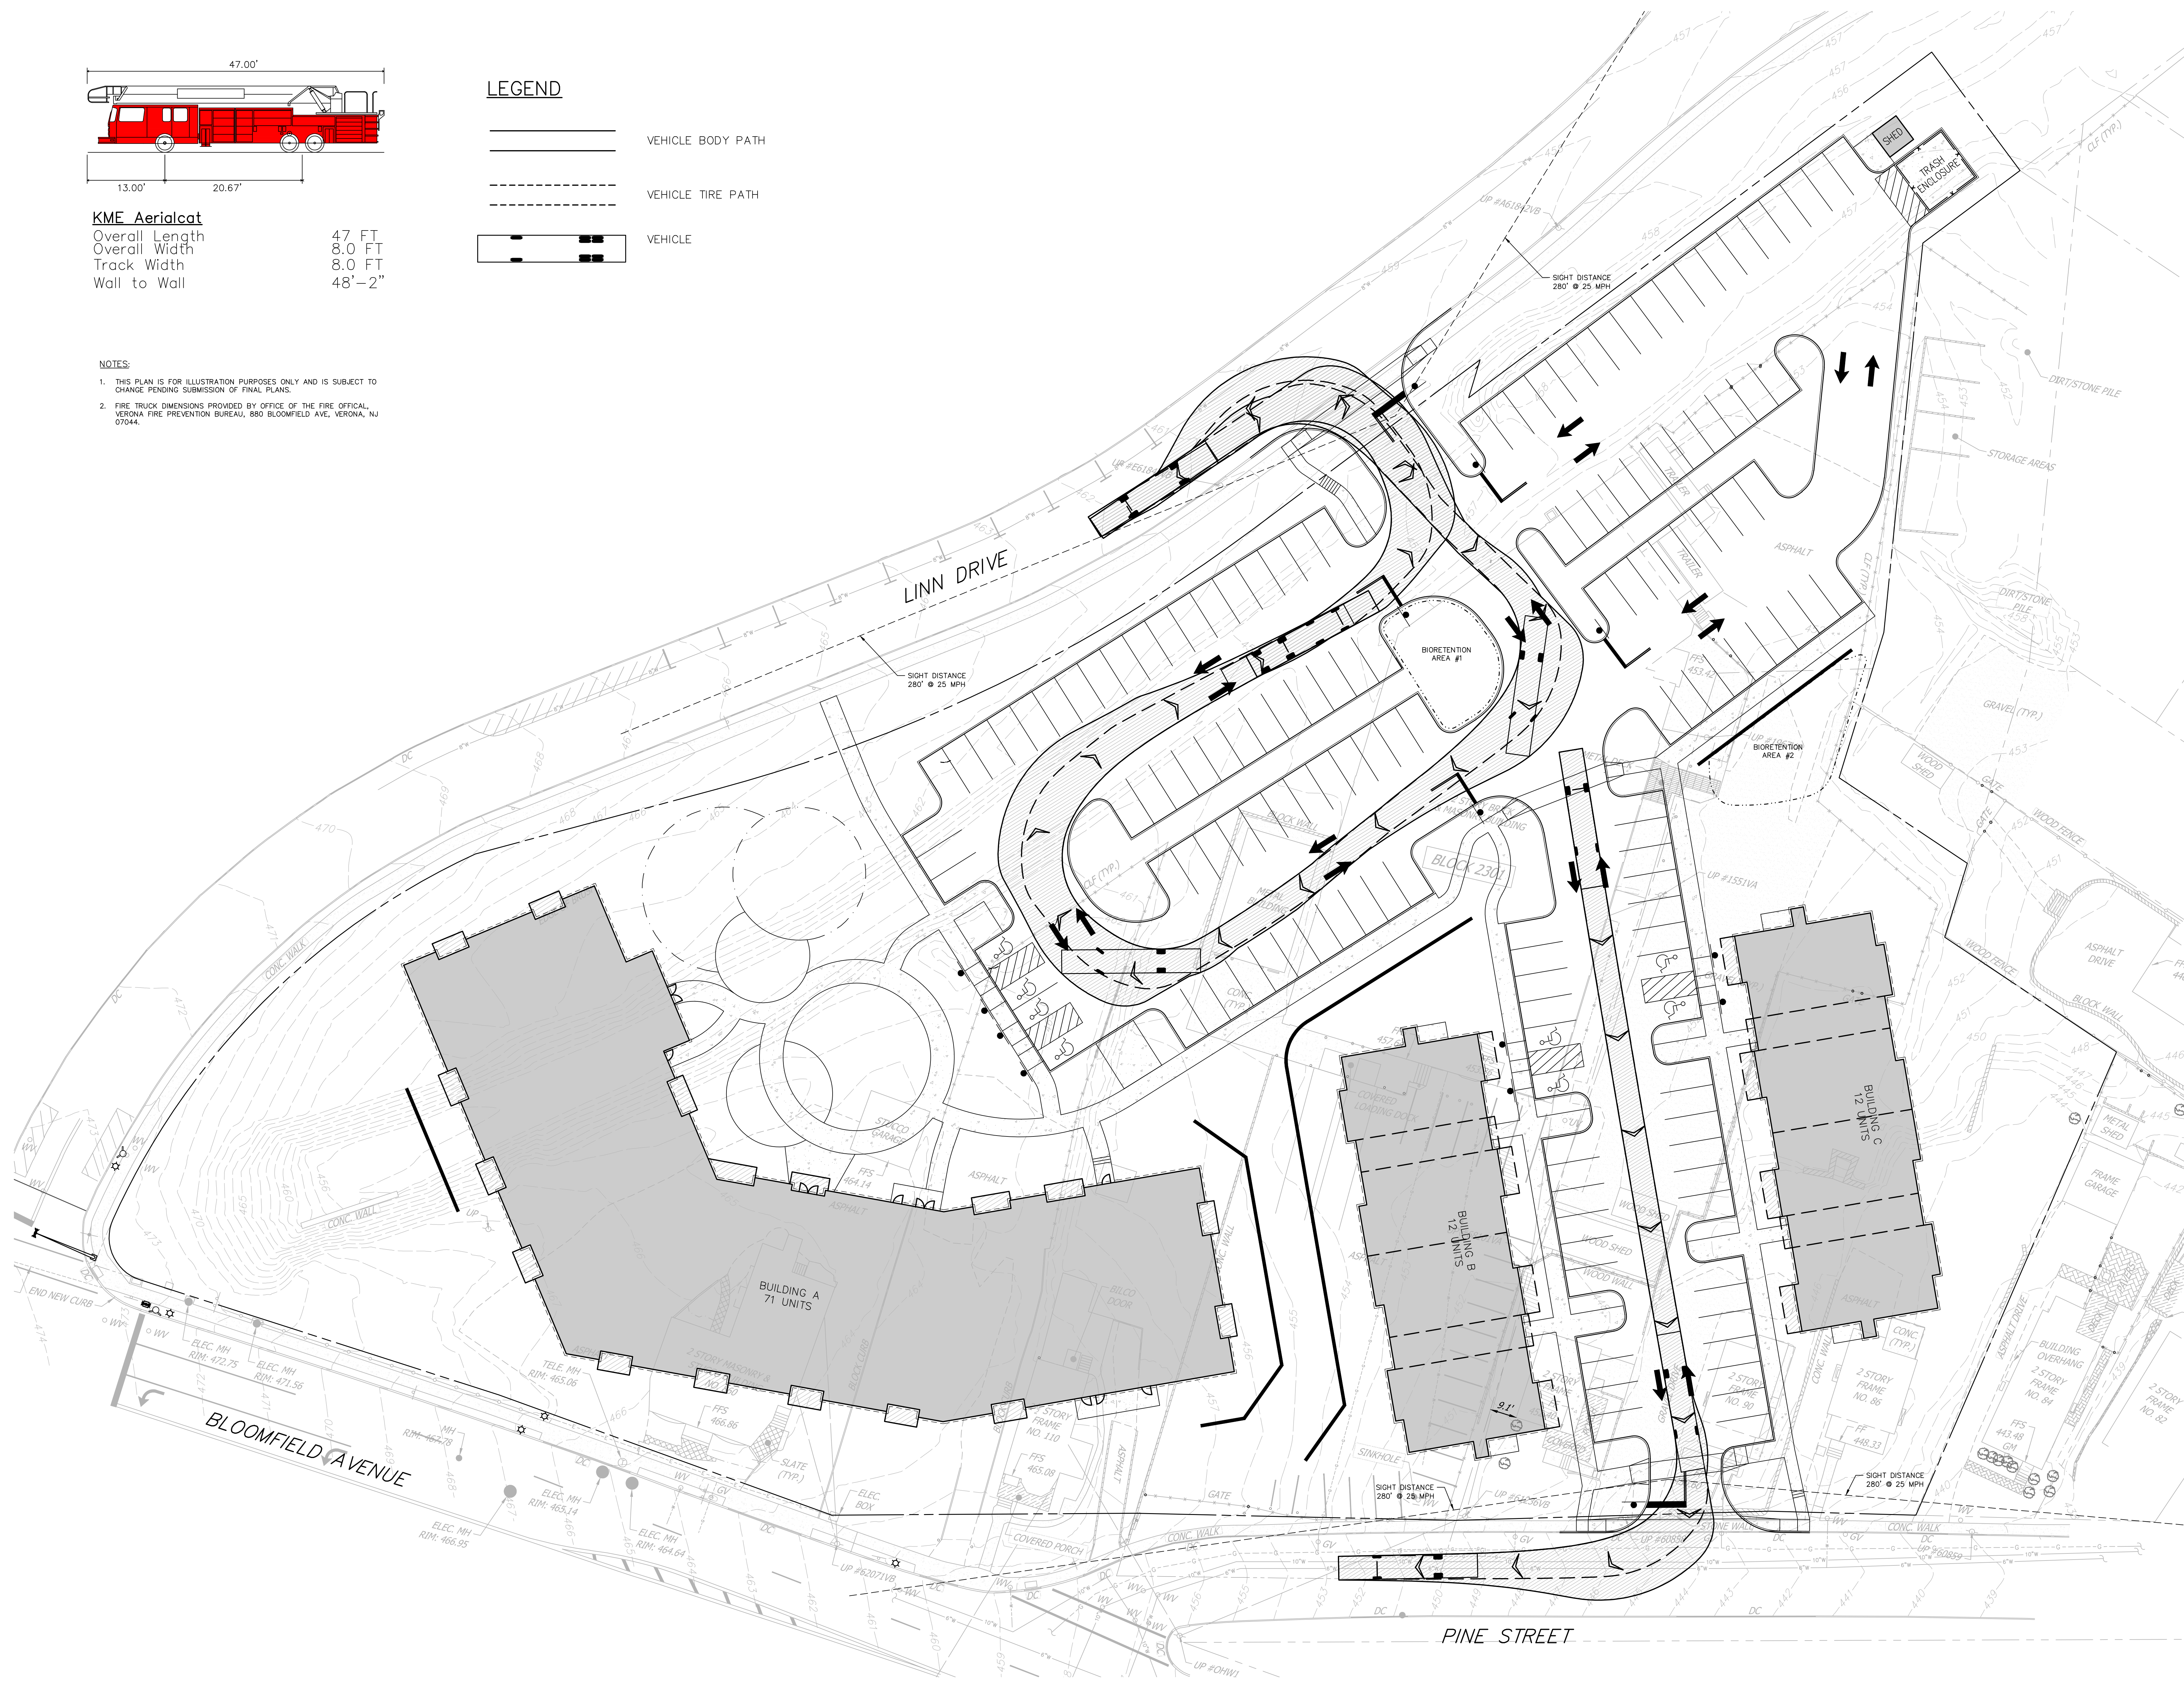

**ESE CONSULTANTS**  
 ENGINEERING • PLANNING • SURVEYING • ENVIRONMENTAL

ESE Consultants, Inc.  
 100 Willow Brook Road • Suite 200 • Freehold, NJ 07728  
 T: 732-446-8446  
 New Jersey Certificate of Authorization No. 24GA2799900

REV.	DATE	DESCRIPTION

**EXHIBIT**  
 FIRE TRUCK MANUEVERABILITY

VEHICLE MANUEVERABILITY  
**RESIDENTIAL REDEVELOPMENT**  
 BLOCK 2301, LOTS 10-12 AND 19, TAMM #23.01  
 TOWNSHIP OF VERONA, ESSEX COUNTY, NEW JERSEY

DATE: 14, 2020	SCALE: 1"=30'
DESIGN: JSK	DRAWN: TUG
JOB NO: 20024	FILE NAME: 20024-FIRE
REF. NO: -	
SHEET NO: <b>1</b>	OF <b>1</b>